


30 Foot Yurt - Main Level - Floorplan

Plumbing Diagram

- Questions:**
- Third light in Bath, TBD with walls in
 - Light in bath closet
 - Recessed lights in finished ceiling – pantry and big closet
 - Position of convection oven

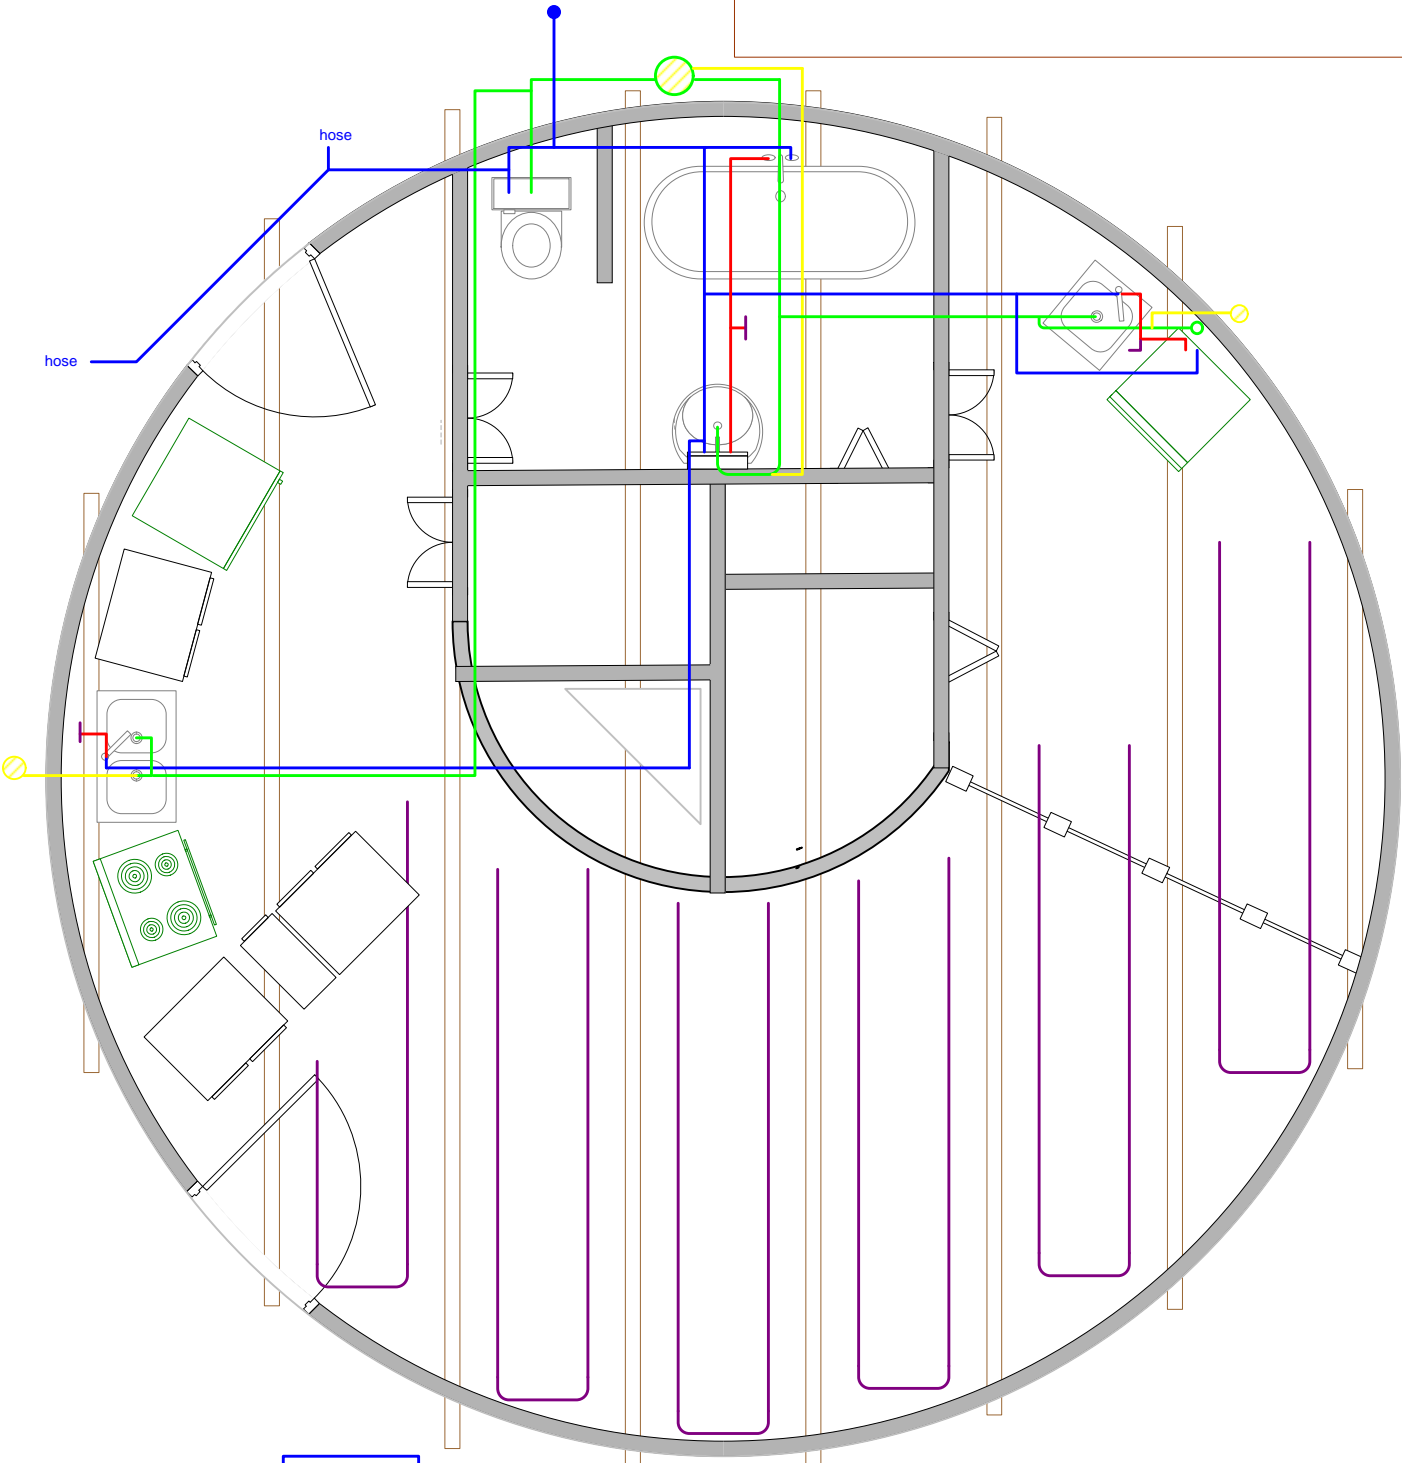

Cold Water
Hot Water
Drain Pipes
Vent Pipes
Radiant Ht.